





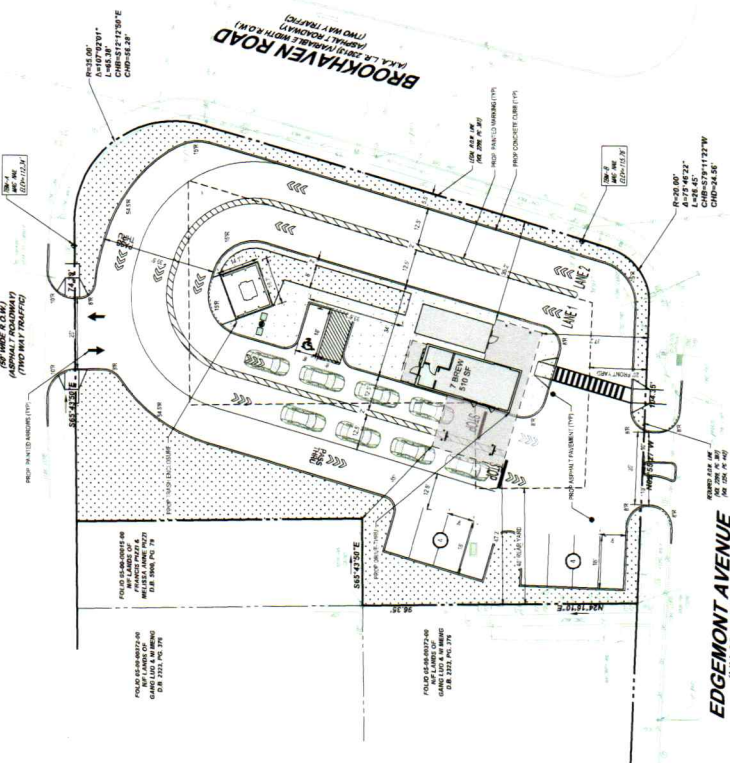

EDGEMONT AVENUE




ISSUED FOR PERMIT
FOR ZONING PLAN

ZONING PLAN
GTB II LLC
PROPOSED
DRIVE-THRU COFFEE SHOP
410 EDGEMONT AVENUE,
BROOKHAVEN, PENNSYLVANIA
18815




ZONING TABLE

REVISIONS
REV. DATE COMMENT

BOHLER
SITE CIVIL AND CONSULTING ENGINEERING
LAND SURVEYING


ZONING PLAN
Z-01
SHEET NUMBER

ORIG. DATE - 11/22/2024



LOCATION MAP
SCALE: 1" = 100'

THIS PLAN TO BE UTILIZED FOR SITE LAYOUT PURPOSES ONLY

SCALE: 1" = 30'

KEY: - UNFINISHED


